

JA

THE DREAM HOME COLLECTION

DREAM HOME
3361-A

DRAWING INDEX

STRUCTURAL

- ST1 FOUNDATION PLAN / DETAILS
- ST2 FOUNDATION / MISC. DETAILS
- ST3 CEILING FRAMING PLAN
- ST4 ROOF PLAN / EAVE DETAILS
- ST5 MISC. DETAILS
- ST6 FIREPLACE & MISC. DETAILS
- ST7 FASTENERS SCHEDULE / ABBREVIATIONS

ARCHITECTURAL

- A1 FLOOR PLAN
- A2 SCHEDULES
- A3 EXTERIOR ELEVATIONS
- A4 EXTERIOR ELEVATIONS
- A5 BUILDING SECTIONS
- A6 BUILDING SECTIONS
- A7 FLOOR - FINISH PLAN
- A8 INTERIOR ELEVATIONS
- A9 INTERIOR ELEVATIONS
- A10 INTERIOR ELEVATIONS
- A11 INTERIOR ELEVATIONS
- A12 INTERIOR ELEVATIONS
- A13 TRIM PROFILE SHEET / MISC. DETAILS

ELECTRICAL

- E1 MAIN LEVEL ELECTRICAL PLAN

MECHANICAL

- M1 MAIN LEVEL MECHANICAL PLAN

SPEC. NOTES

- SN1 SPEC. NOTES / GENERAL NOTES

NOTE:

SITE PLAN, LANDSCAPE PLAN, & FURNITURE
PLANS ARE AVAILABLE UPON REQUEST.



HOUSES OF ELEGANCE BY
JACK ARNOLD


7550 South Yale • Tulsa, Oklahoma 74136 • 1.800.824.1565 • www.jackarnold.com

The purchaser of these plans assumes all responsibility for their accuracy including verification of all dimensions, compliance with any and all zoning codes, ordinances, and community board jurisdiction over the site of construction and performing any modifications necessary to meet actual conditions of site. If changes or modifications are necessary or deemed, they are not included in these plans. Such changes should be consulted (i.e., Professional Engineer, Architect, Building Designer or Building Contractor). **HOUSES OF ELEGANCE** assumes no liability for any home constructed from these plans.


NOTICE:

Due to the ever-changing technologies within the construction industry, **HOUSES OF ELEGANCE** is continuously working to upgrade its drawings with the most current building techniques and practices. The plans illustrated in this set of drawings are subject to future changes without notice. The purchaser of these plans should request a copy for his/her records. **HOUSES OF ELEGANCE** cannot guarantee that future issues of these plans, obtained from our office, will be identical to these illustrated herein.


The purchaser of these plans is hereby licensed to construct one house from these plans. **HOUSES OF ELEGANCE**, the owner of the houses design illustrated in these drawings and reserves it's rights to these plans. These plans may not be used again, reproduced, and distributed to a third party without written permission from **HOUSES OF ELEGANCE**.

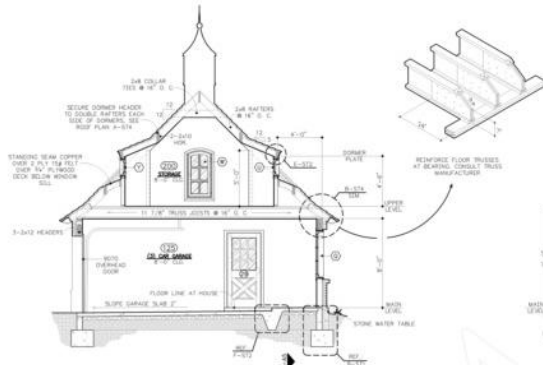


E BUILDING SECTION
SCALE: 1/4"=1'-0"

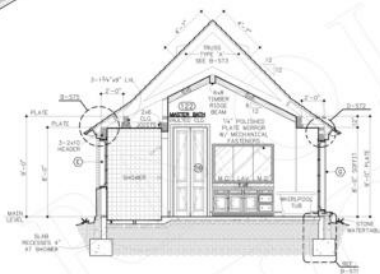


D BUILDING SECTION
SCALE: 1/4"=1'-0"

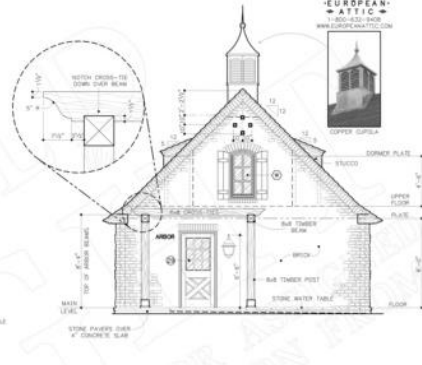


C BUILDING SECTION
SCALE: 1/4"=1'-0"

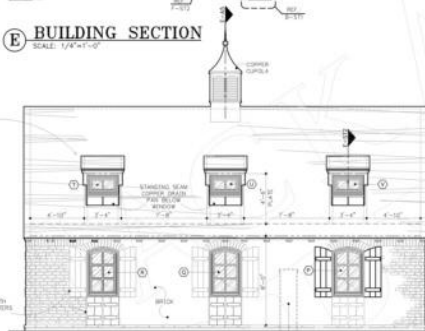

B BUILDING SECTION
SCALE: 1/4"=1'-0"

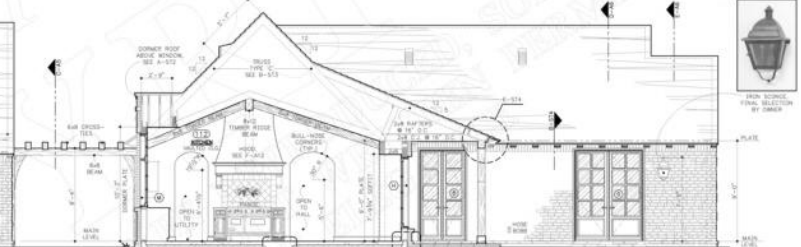

A BUILDING SECTION
SCALE: 1/4"=1'-0"

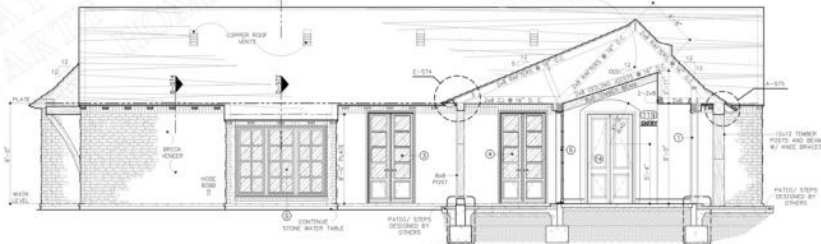









JA




THE DREAM HOME COLLECTION
DREAM HOME
3361-A


MEMBER OF ELEGANCE IN
JACKARNOLD
DESIGN

SHEET


A5

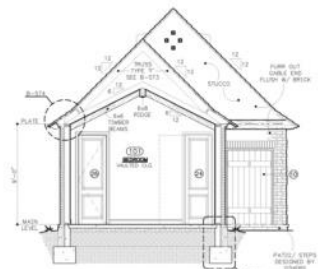


E BUILDING SECTION
SCALE: 1/4"=1'-0"

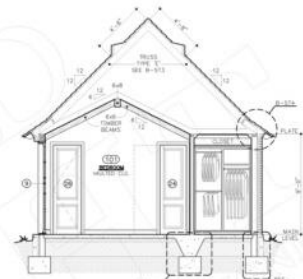


D BUILDING SECTION
SCALE: 1/4"=1'-0"

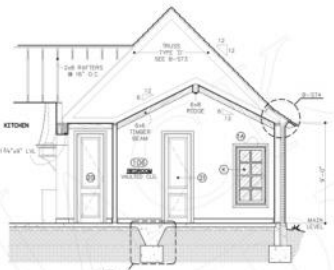

C BUILDING SECTION
SCALE: 1/4"=1'-0"

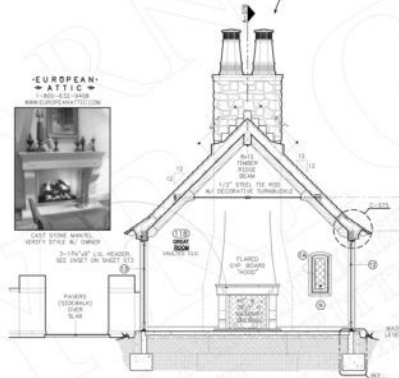

B BUILDING SECTION
SCALE: 1/4"=1'-0"

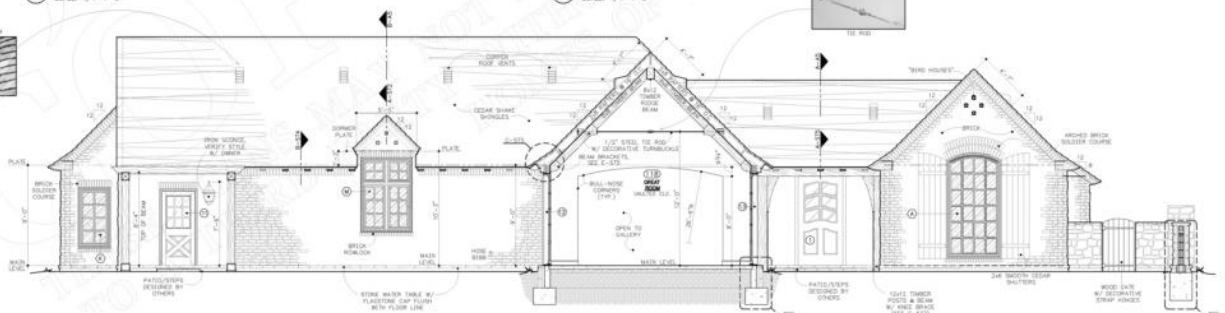

A BUILDING SECTION
SCALE: 1/4"=1'-0"















D GREAT ROOM / GALLERY
SCALE: 3/8"=1'-0"

C GREAT ROOM
SCALE: 3/8"=1'-0"

B GALLERY / GREAT ROOM
SCALE: 3/8"=1'-0"

A GREAT ROOM
SCALE: 3/8"=1'-0"


THE DREAM HOME COLLECTION
 DREAM HOME
 3361-A




HOMES OF ELEGANCE BY
JACKARNOID

SHEET
A8





THE DREAM HOME COLLECTION
DREAM HOME
3361-A

MEMBER OF ELEGANCE IN
JACKARNOLD

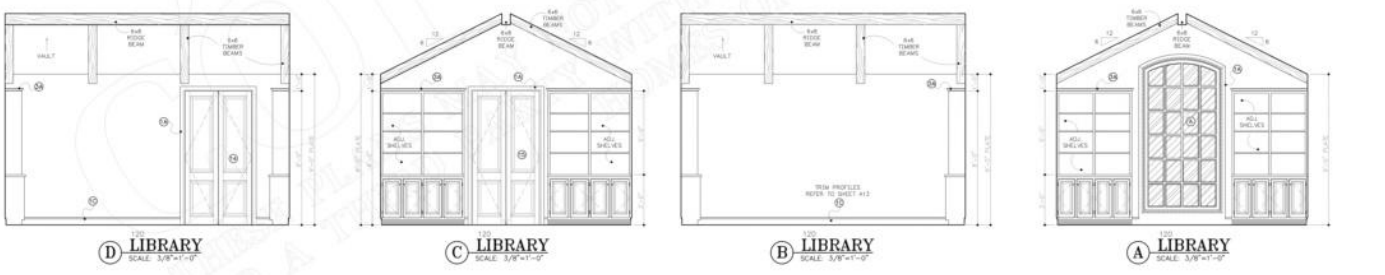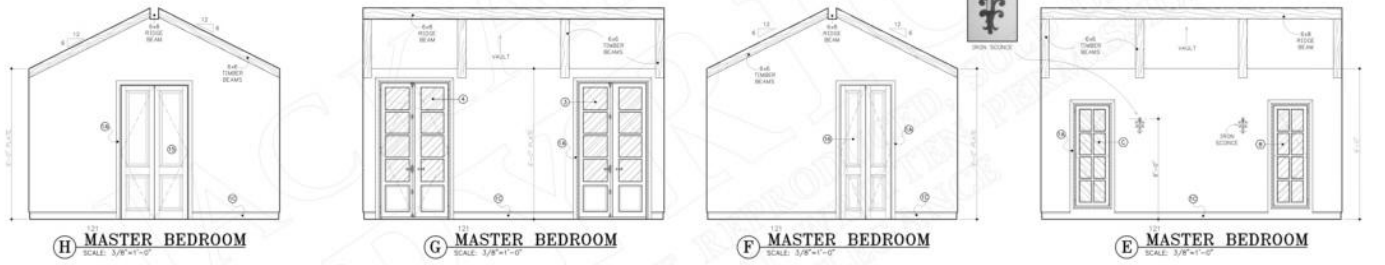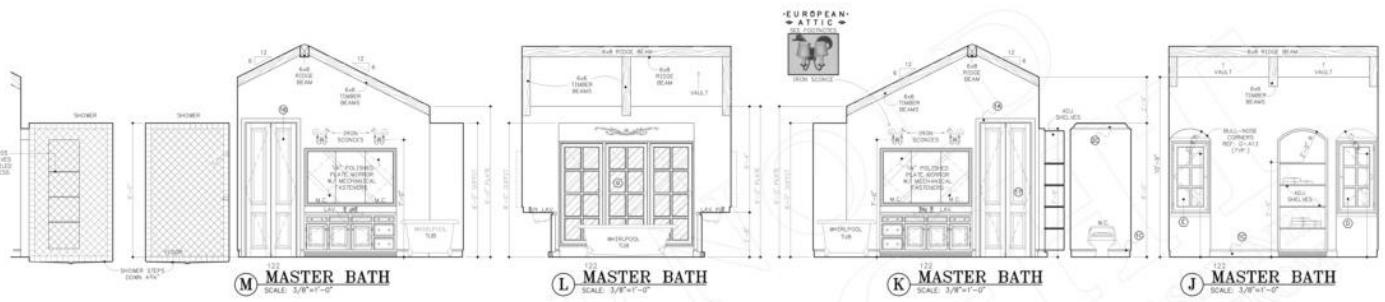

GENERAL INTERIOR NOTES

- 5. ALL CLOSET LAYOUTS MUST BE APPROVED BY THE OWNER.

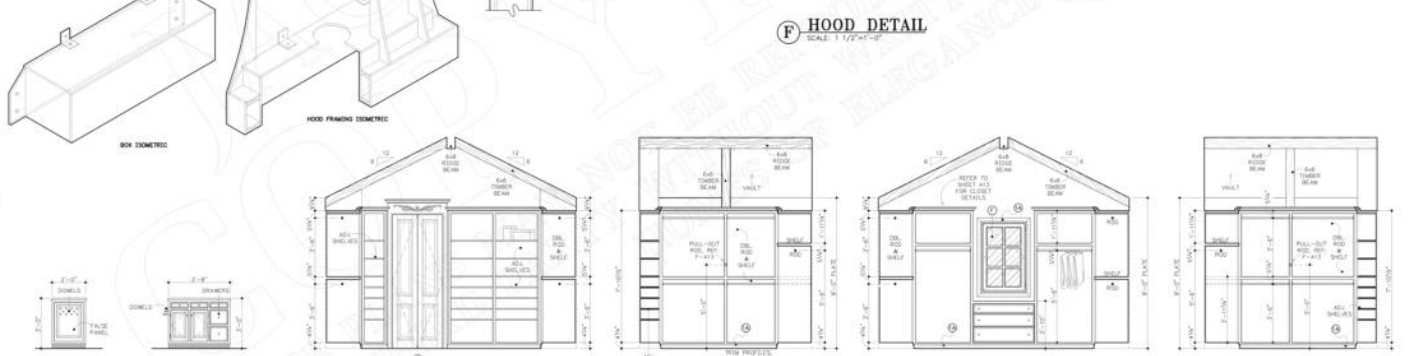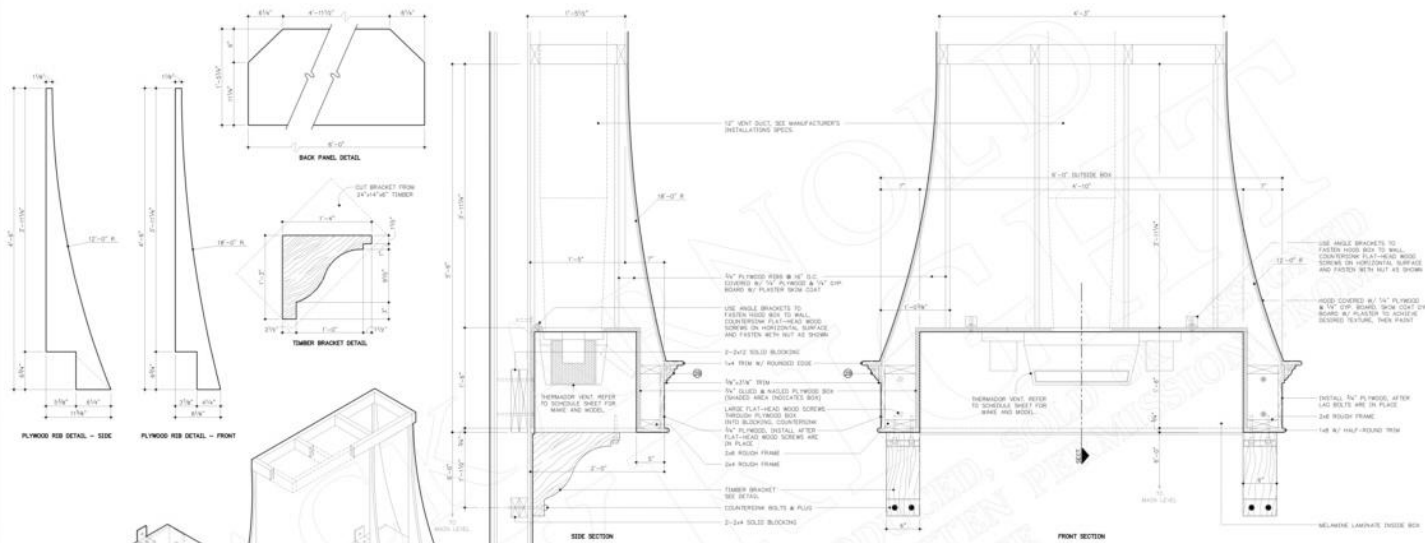

E MASTER CLOSET ISLAND SCALE: 3/8" = 1'-0"
D MASTER CLOSET SCALE: 3/8" = 1'-0"
C MASTER CLOSET SCALE: 3/8" = 1'-0"
B MASTER CLOSET SCALE: 3/8" = 1'-0"
A MASTER CLOSET SCALE: 3/8" = 1'-0"

GENERAL INTERIOR NOTES





JA

THE DREAM HOME COLLECTION
 DREAM HOME
 3361-A



SHEET A12

